

SHOP DRAWING

German Windows Malaysia Sdn Bhd
(965167-1)

W www.germanwindows.com.my
E enquiry@germanwindows.com.my

Client _____

Drawing Title _____
PO 300931-2 Line 5

Drawn by _____
Andre Geffke



Drawing No. _____ Pg No. _____
02

Scale _____ Date _____
1:1 21-10-2021

Revision Details	Rev.


Client's Acknowledgement

NAME : _____
I/C NO. : _____
DATE : _____

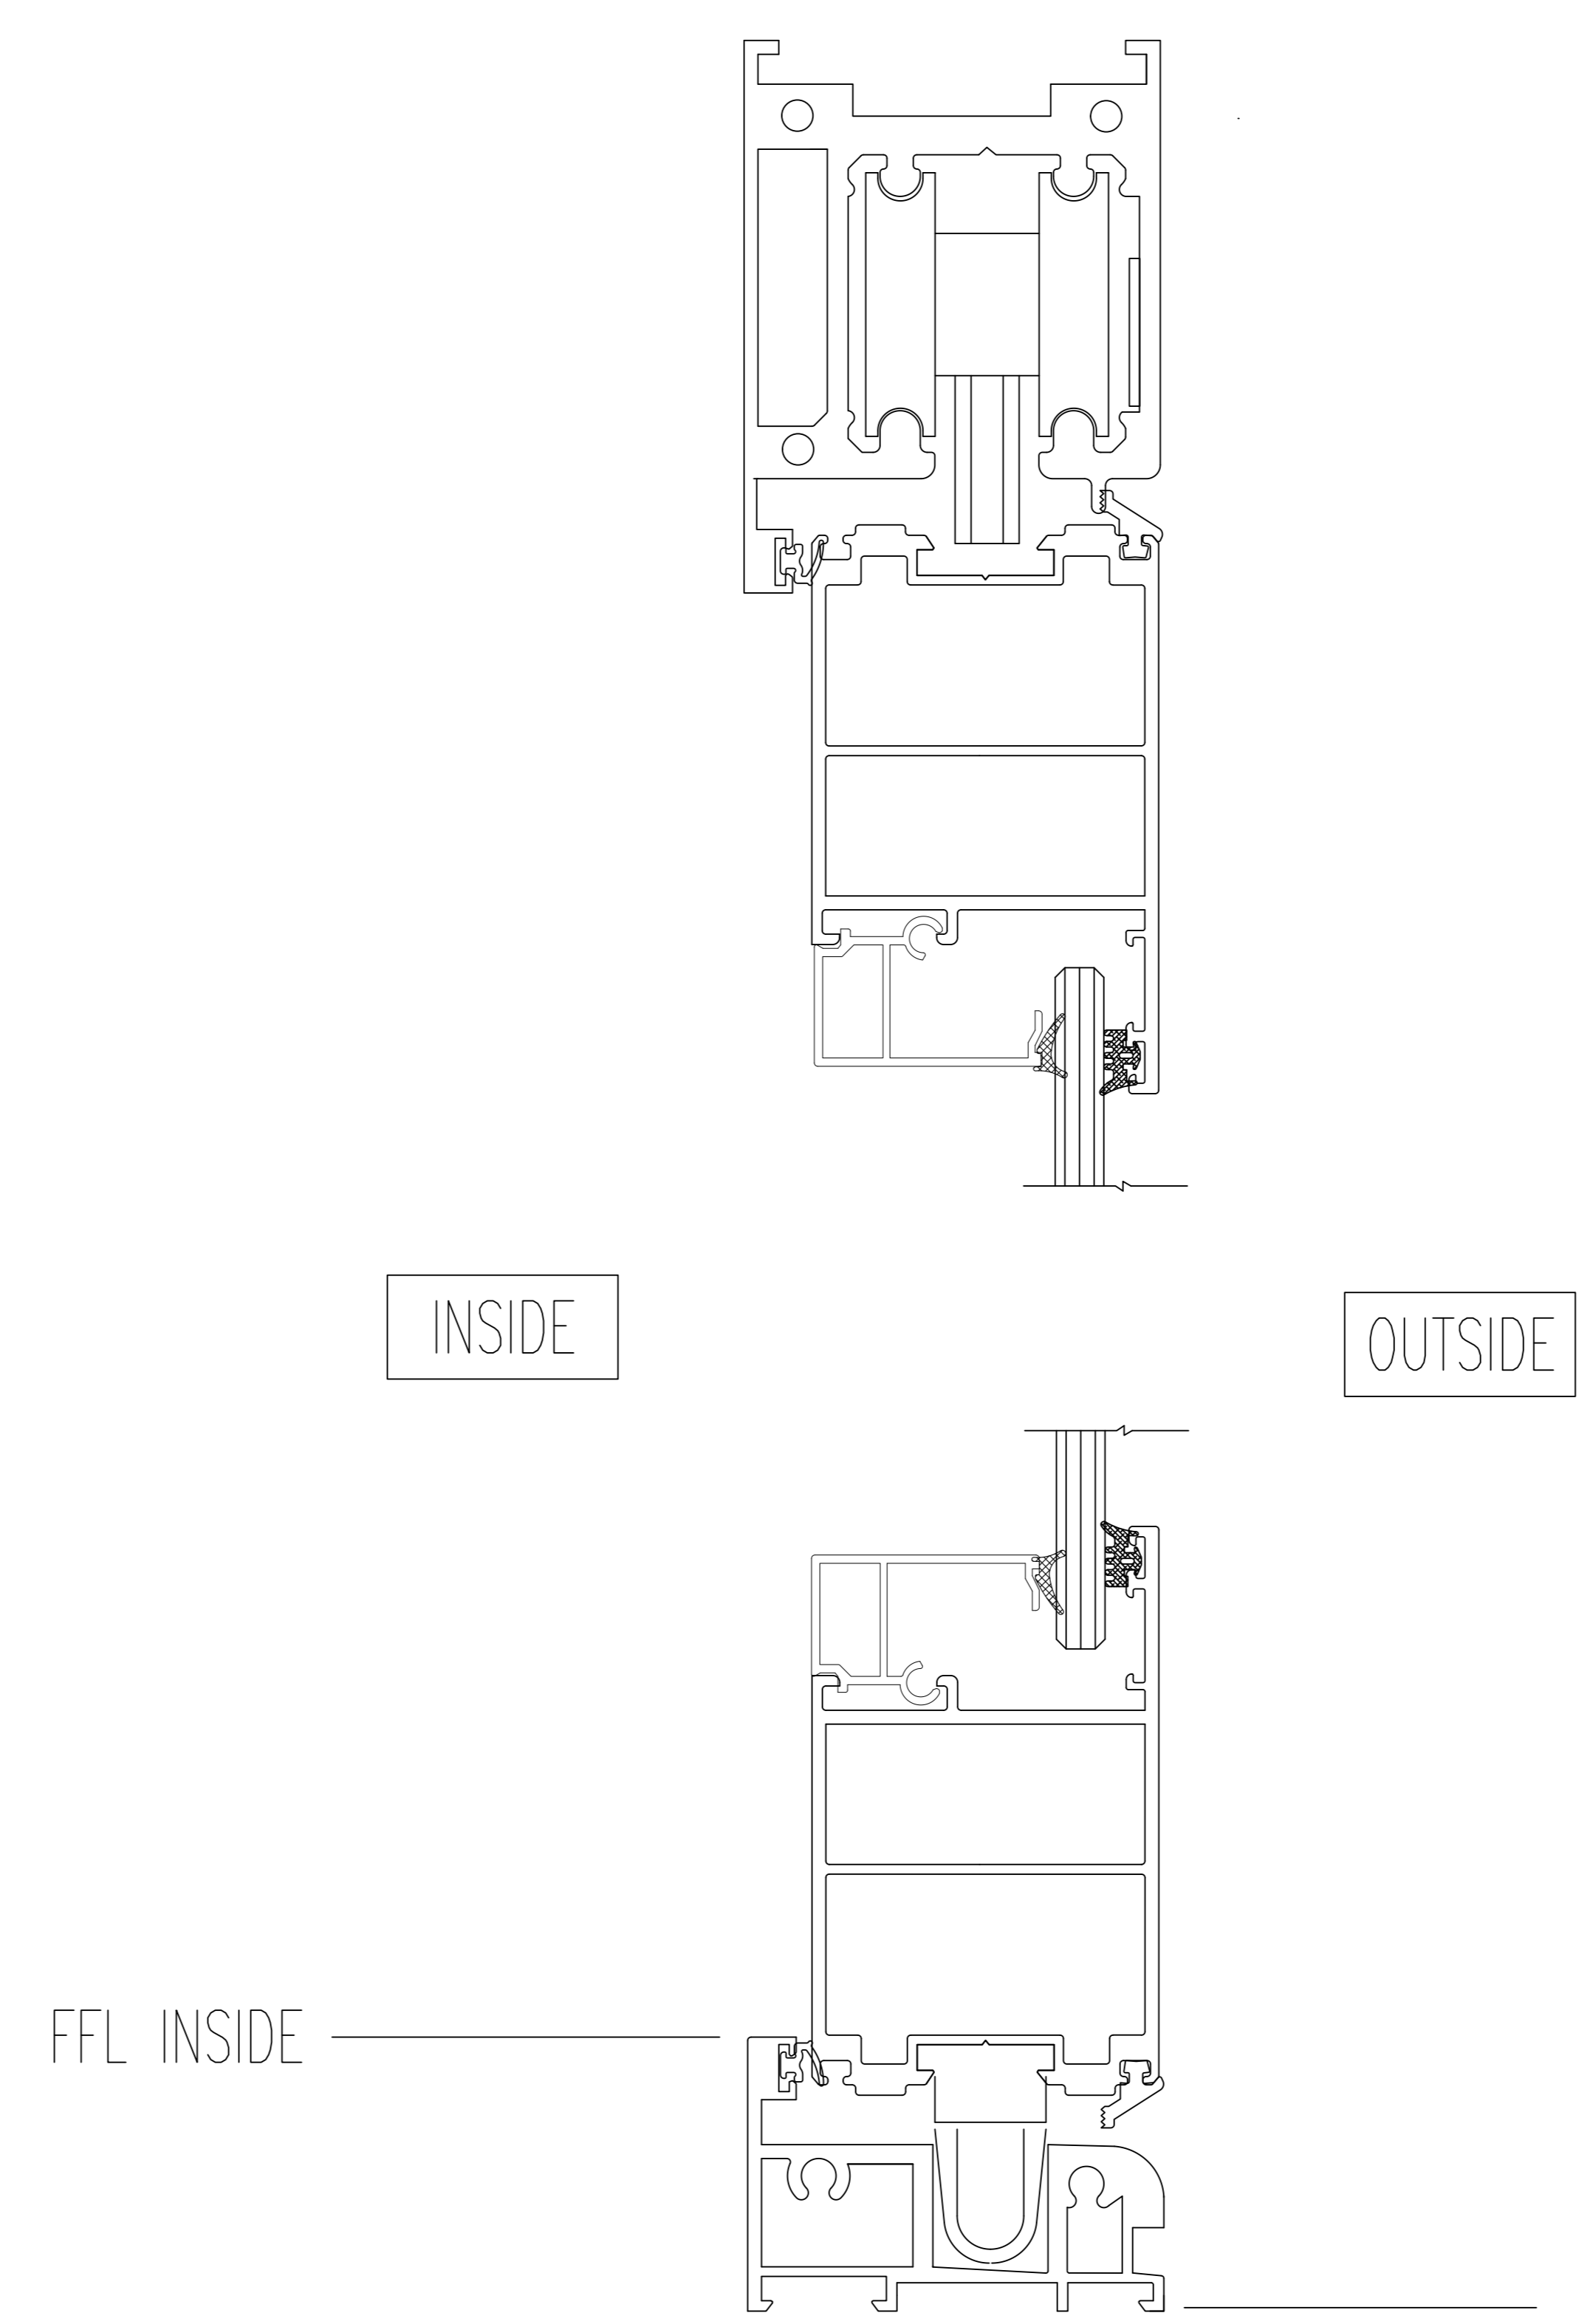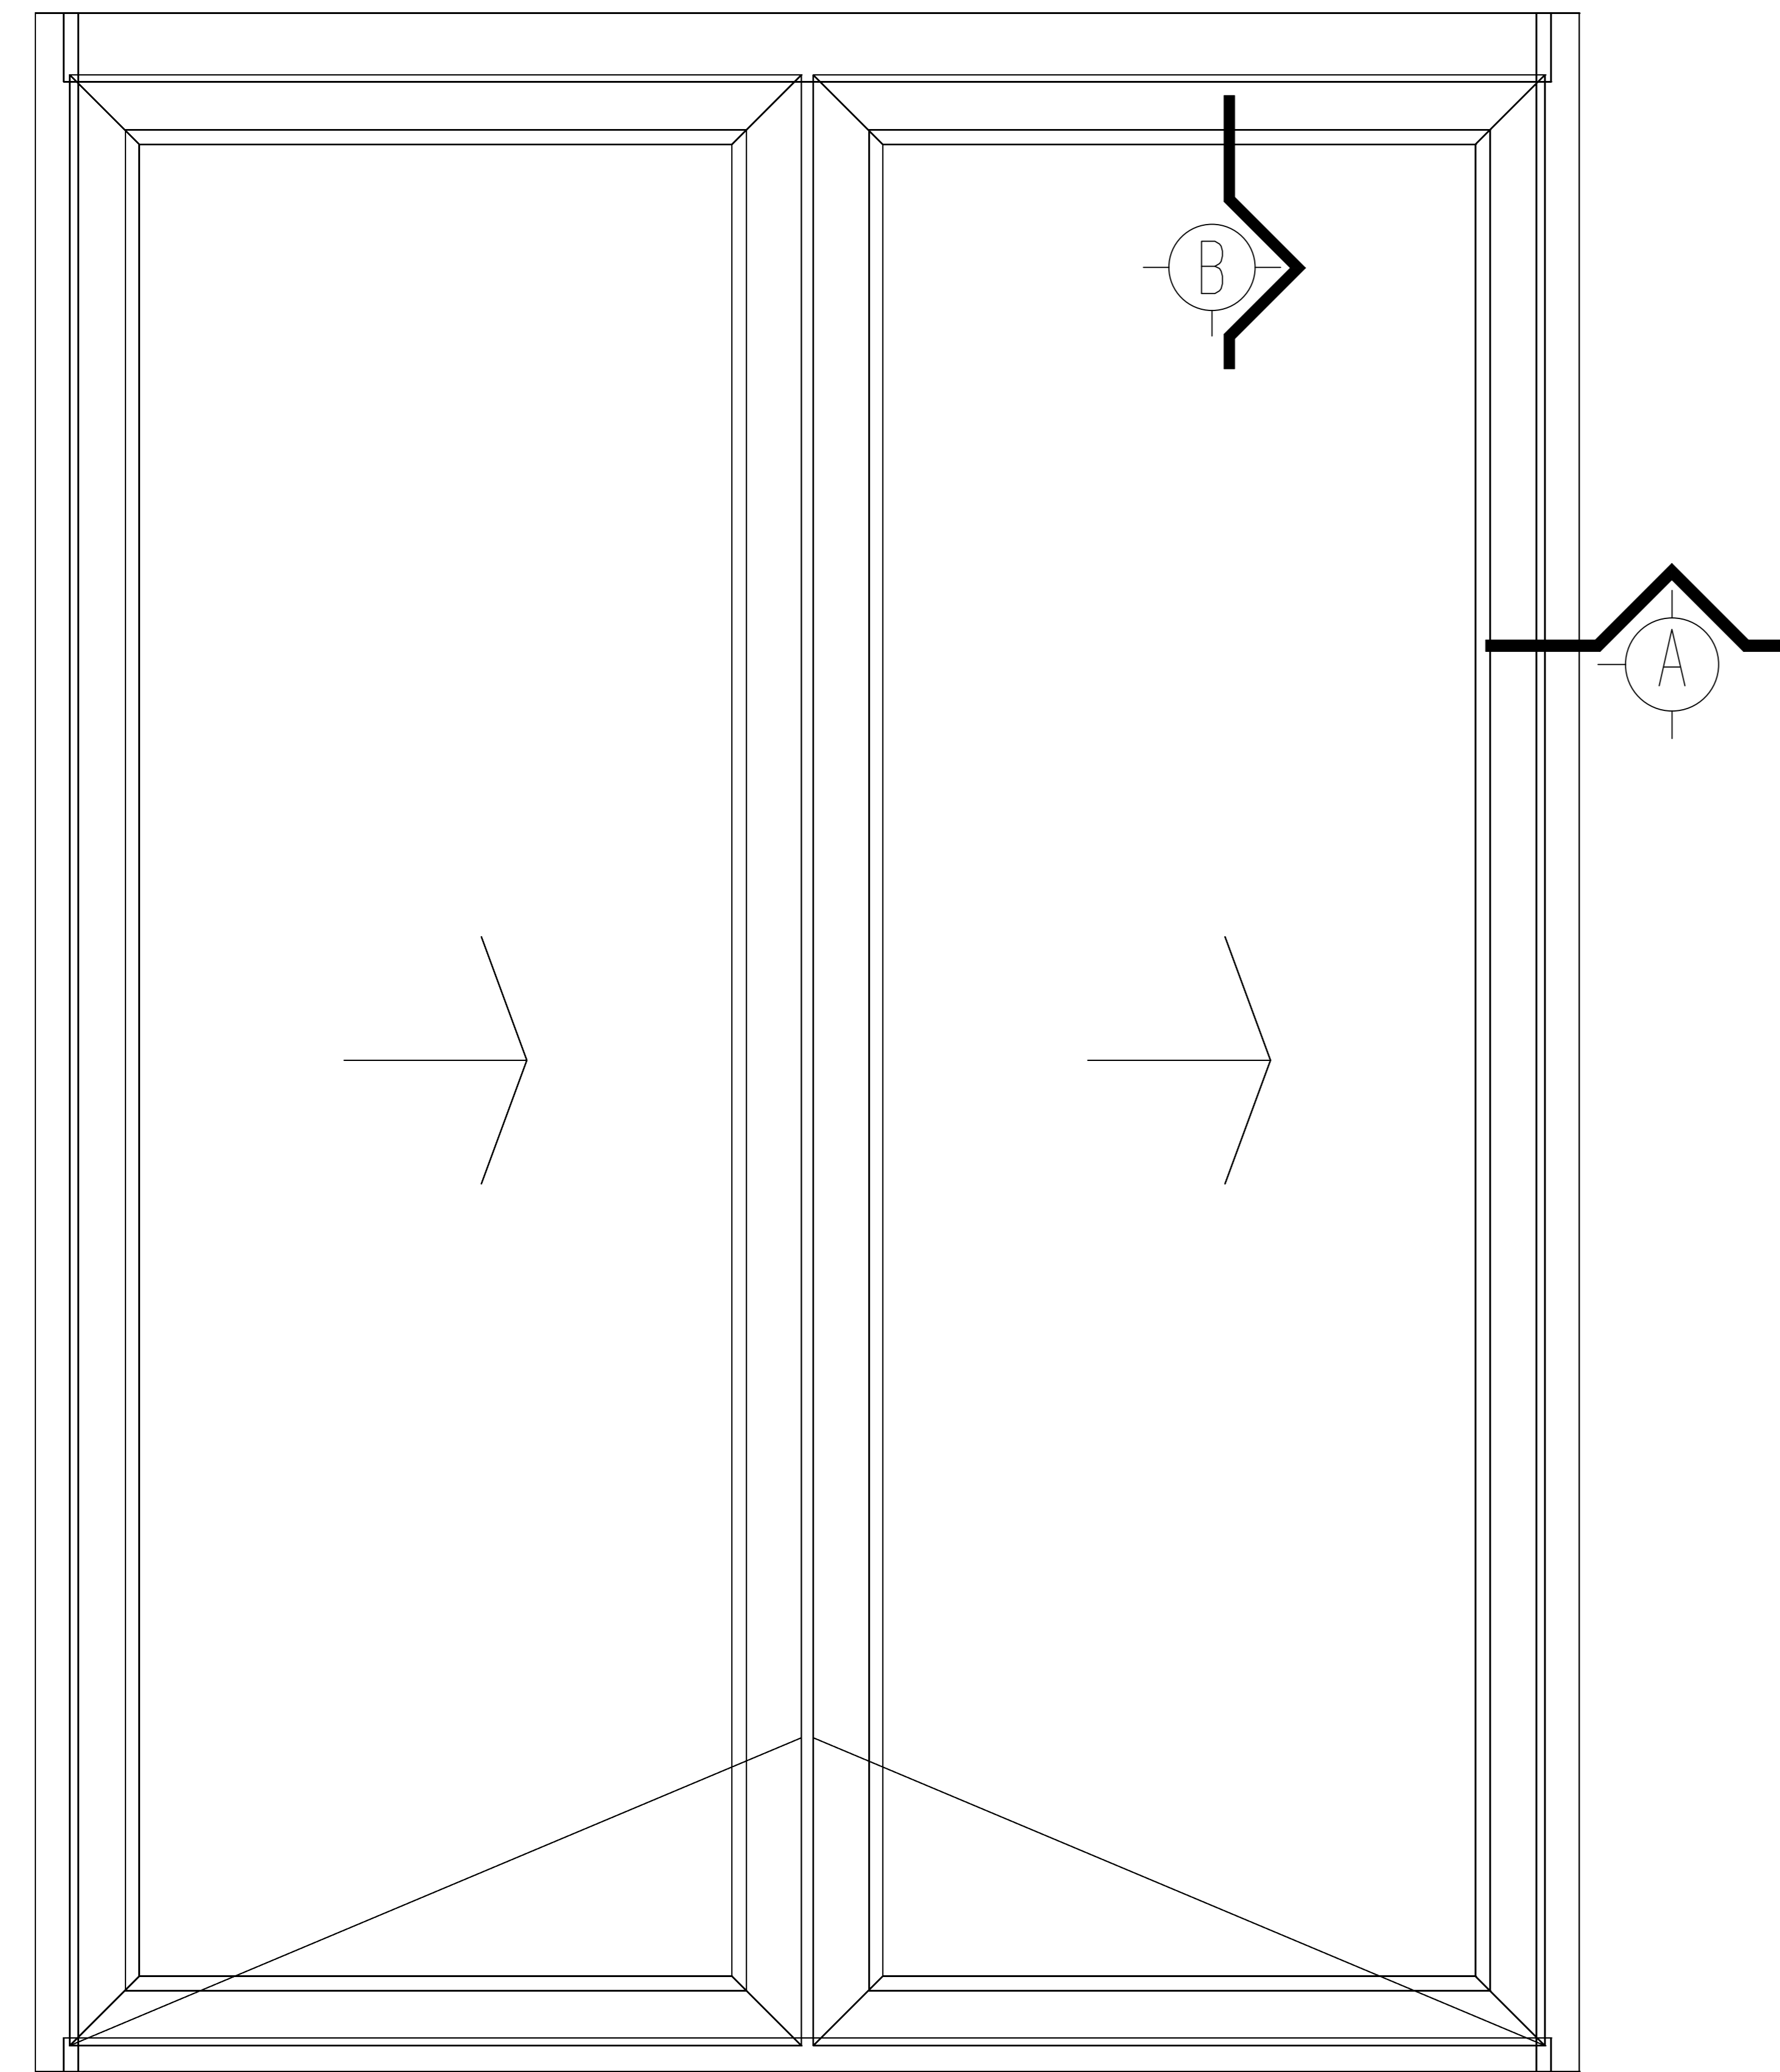

B SECTION DETAIL

1 FRONT ELEVATION
NTS

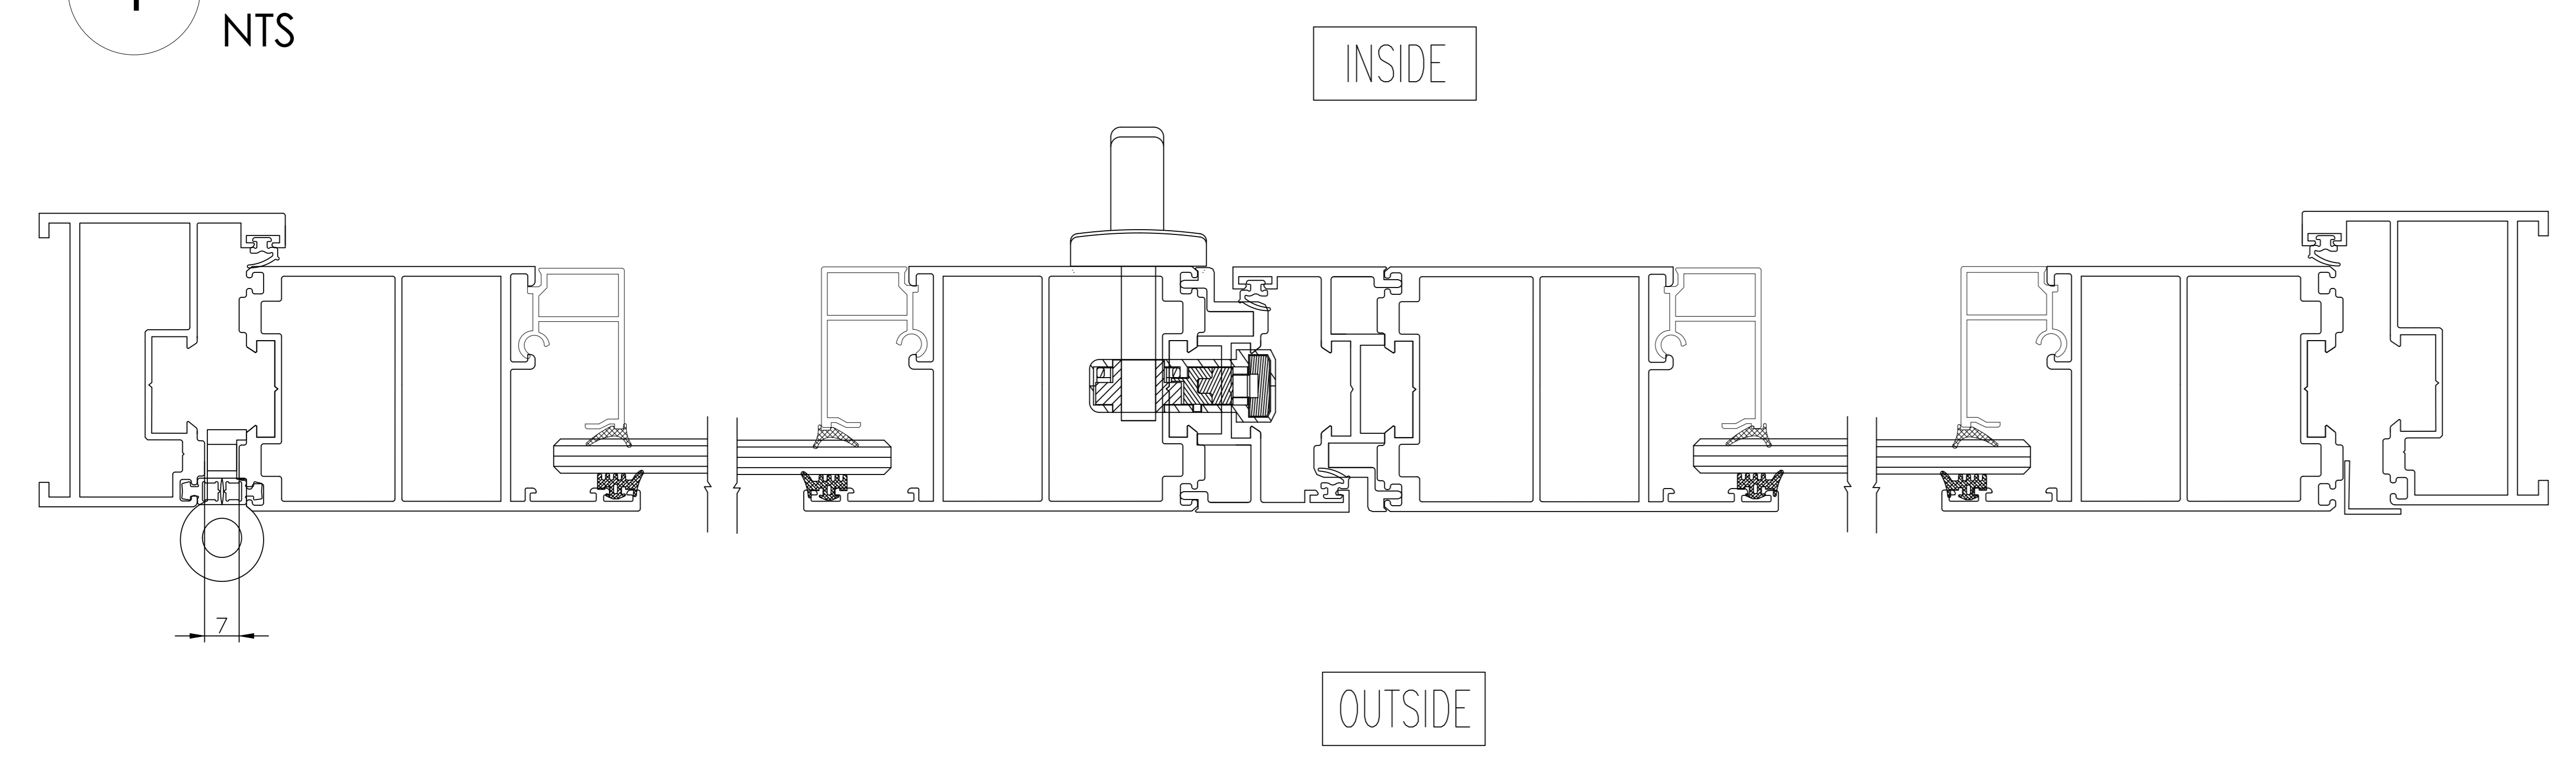

A SECTION DETAIL